



150 Dora Street Dora Creek NSW

4 2 3

Nestled along the serene waterfront reserve, this exceptional property invites you to immerse yourself in the tranquility of lake side living. With its breath-taking views and peaceful ambiance, this beautifully crafted brick home offers a haven of relaxation for families and retirees alike. Located just moments away from shops, cafes, and other conveniences, you'll enjoy the perfect blend of Serenity and convenience.


Highlights Include:

- * Breath-taking water views grace the kitchen, dining room, loungeroom, bedroom, and enclosed sunroom, adding an elegant touch of serenity to every major space
- * Master Suite complete with an ensuite bathroom and walk-in wardrobe
- * Expansive open-plan living area, flawlessly integrated with the kitchen and dining spaces, creating an inviting

Price : \$ 1,200,000
Land Size : 998 sqm
View : <https://www.lawsonre.com.au/8023522>



Mitchell Petty
02 4973 3111

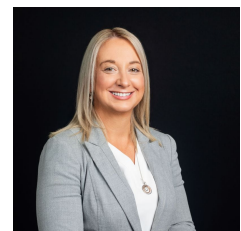


Kerrie Wright
02 4973 3111



150 Dora Street, Dora Creek

The floor plan is not to scale; measurements are indicative and in metres. All features included in this 3D plan are for inspiration purposes only. This is not an exact replica of the property or the position of exterior elements. Plans should not be relied on. Interested parties should make and rely on their own enquiries.

Produced by **DIAKRIT**

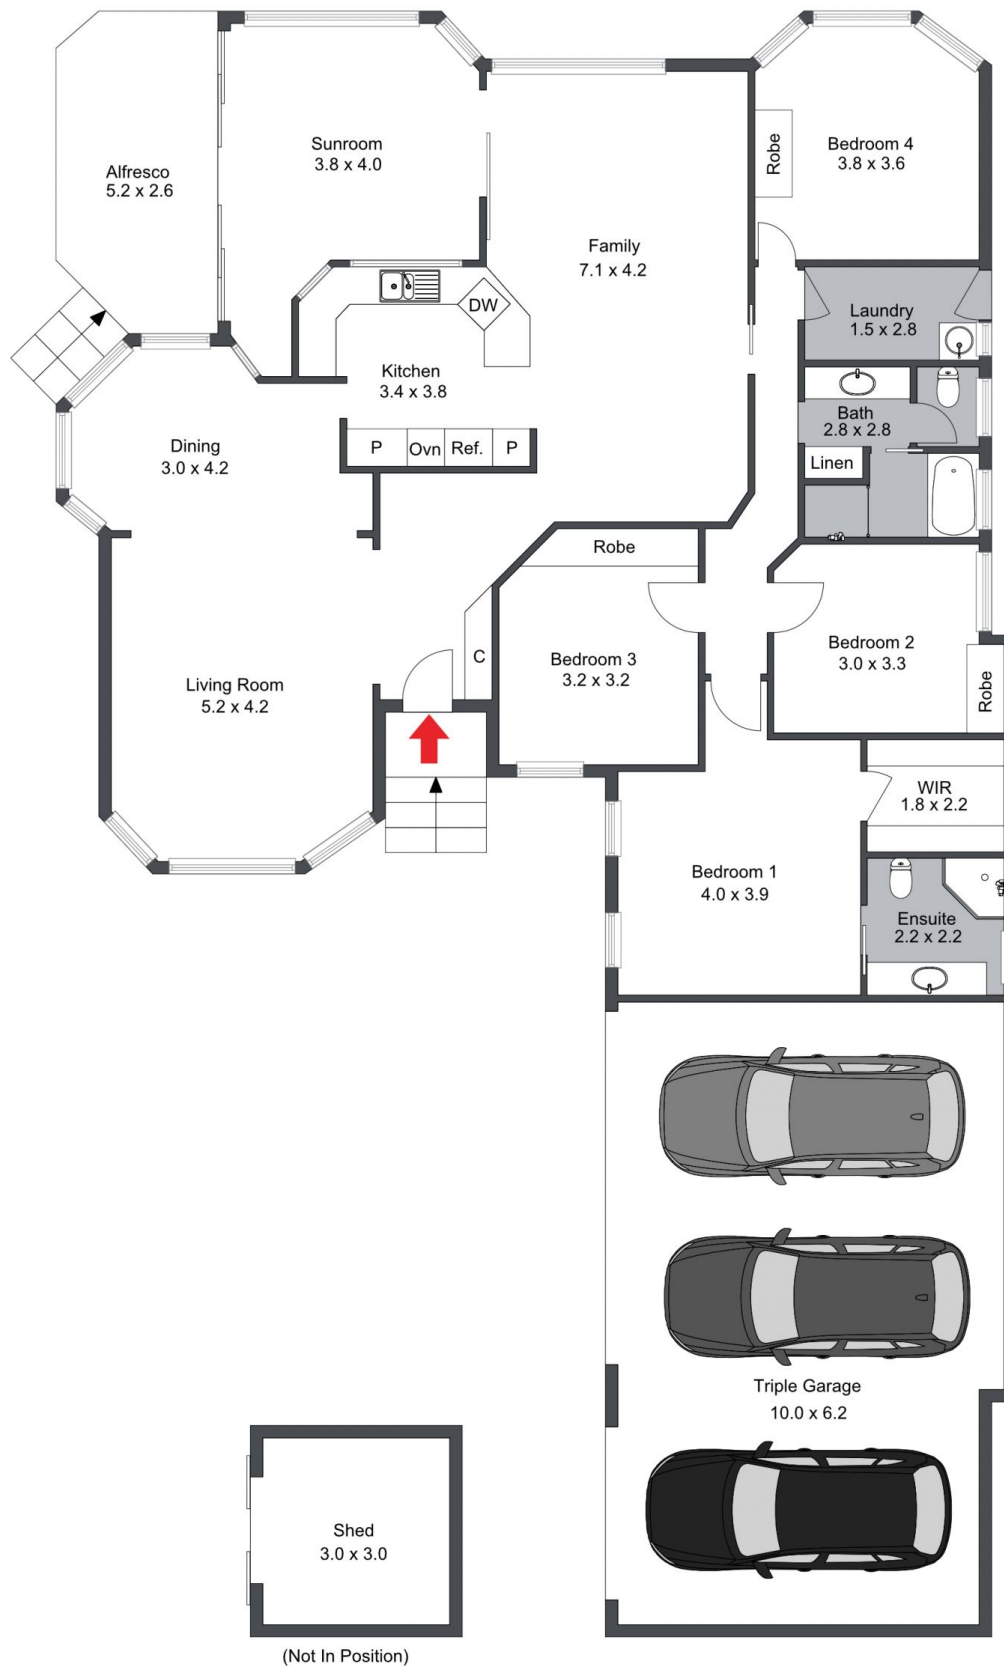

150 Dora Street, Dora Creek

The floor plan is not to scale; measurements are indicative and in metres. Exterior elements are not in position. Plans should not be relied on. Interested parties should make and rely on their own enquiries.

Produced by **DIAKRIT**