



4 Henry Street Chittaway Point NSW

3  1  1 


Discover the charm of lakeside living with this thoughtfully designed home in Chittaway Point. Perfectly suited for first-time home buyers or investors, this well-presented property offers a spacious floor plan and a prime location close to all amenities. The expansive land size provides an excellent opportunity for future extensions or dual occupancy potential.

Step inside to find a beautifully renovated kitchen and plush carpets throughout, creating a fresh and inviting atmosphere. Enjoy the peace and quiet of lakeside living in a home that's ready for you to move straight in.


Highlights include:

- * 3 generously sized bedrooms, all with built-in wardrobes
- * Newly renovated kitchen



Price : Auction Guide: \$690,000
Land Size : 695.5 sqm
View : <https://www.lawsonre.com.au/8074379>

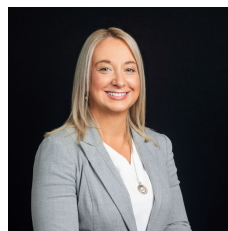

Kerrie Wright
02 4973 3111

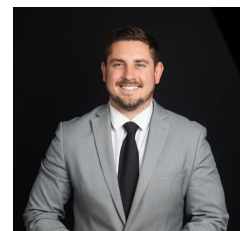


Mitchell Petty
02 4973 3111

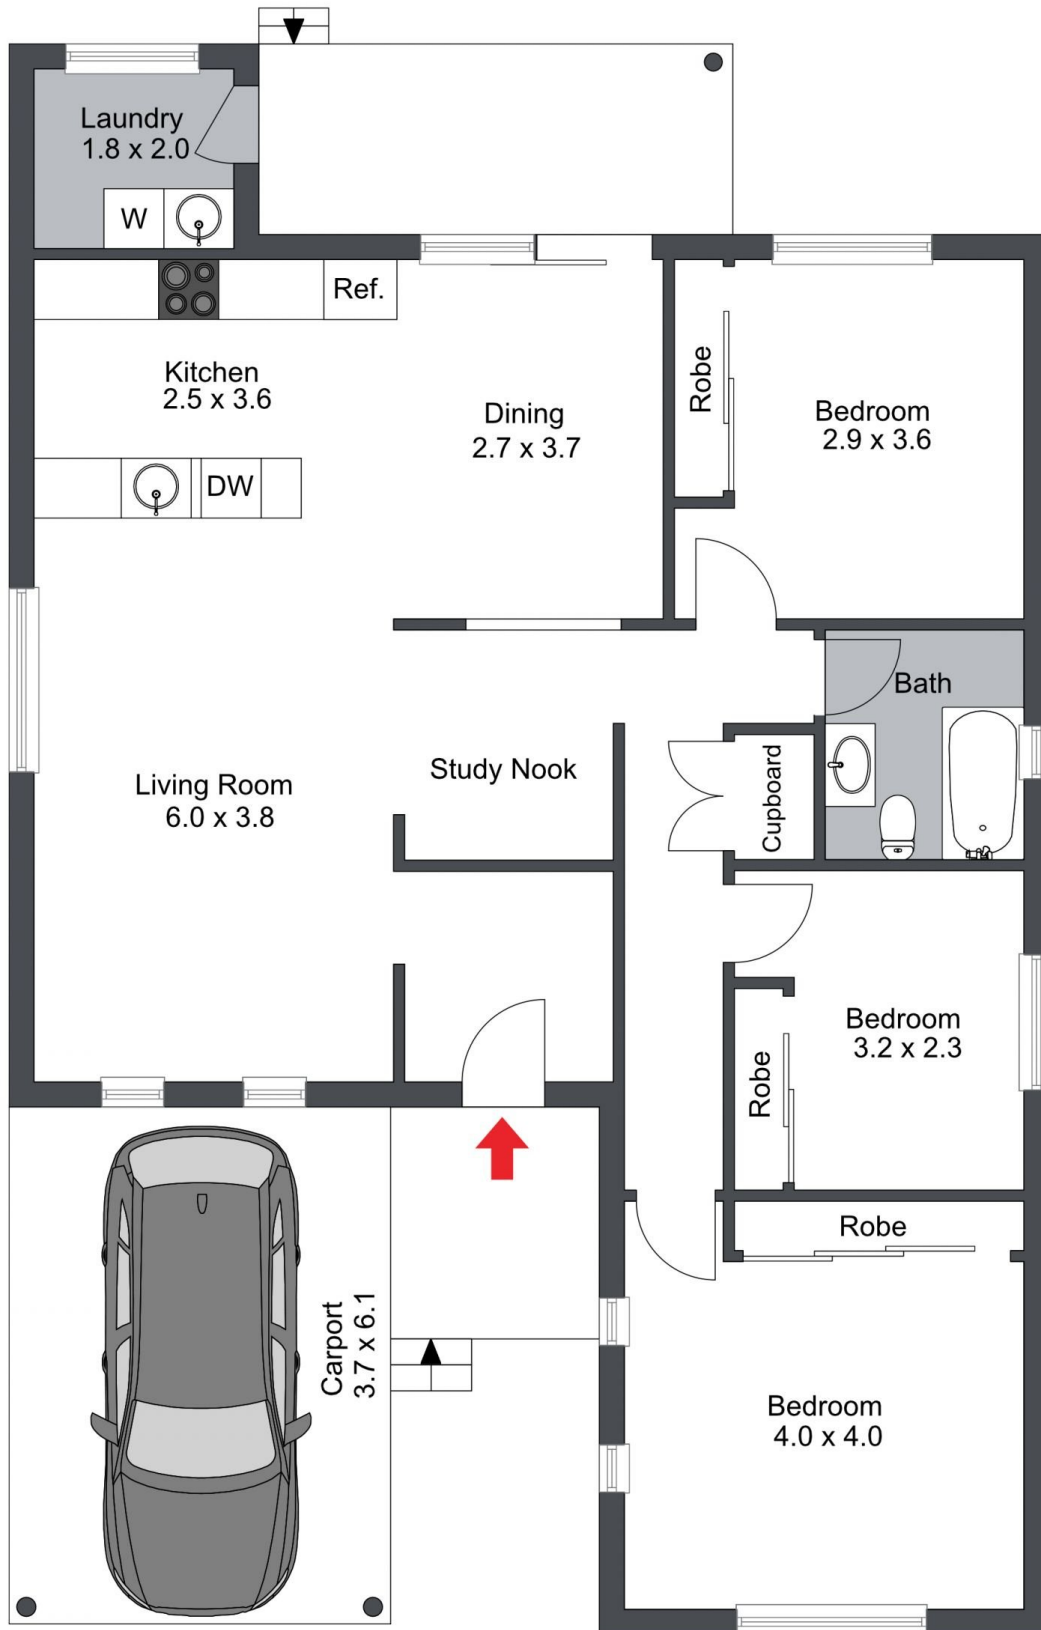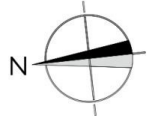

4 Henry Street, Chittaway Point

The floor plan is not to scale; measurements are indicative and in metres. Exterior elements are not in position. Plans should not be relied on. Interested parties should make and rely on their own enquiries.

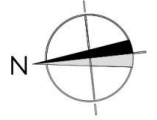

4 Henry Street, Chittaway Point

The floor plan is not to scale; measurements are indicative and in metres. All features included in this 3D plan are for inspiration purposes only. This is not an exact replica of the property or the position of exterior elements. Plans should not be relied on. Interested parties should make and rely on their own enquiries.

Produced by **DIAKRIT**