

LAWSON.



29 Dandaraga Road Brightwaters NSW

3  1  1 


Attention developers, builders, investors, and extended families! Don't miss out on this outstanding opportunity to secure a highly sought-after location.

This impressive 904.2sqm level corner block boasts a substantial frontage of 22.8 meters along Dandaraga Road and 39.6 meters along Bardon Lane, presenting a myriad of development possibilities (STCA).

Features;

- * Prime Location: Nestled in a peaceful street, just 50 meters from the picturesque Sugar Bay, offering an enviable waterfront lifestyle.
- * Generous Size: Sprawling 904.2sqm block, providing ample space for your vision.
- * Versatile Frontage: Wide 22.8-meter frontage and 39.6-meter depth, ideal for various development options.

Price : \$900,000 to \$960,000
Land Size : 904.2 sqm
View : <https://www.lawsonre.com.au/8094316>

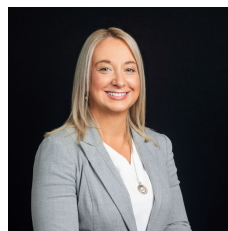

Kerrie Wright
02 4973 3111




Mitchell Petty
02 4973 3111



29 Dandaraga Road, Brightwaters

The floor plan is not to scale; measurements are indicative and in metres. All features included in this 3D plan are for inspiration purposes only. This is not an exact replica of the property or the position of exterior elements. Plans should not be relied on. Interested parties should make and rely on their own enquiries.

Produced by **DIAKRIT**

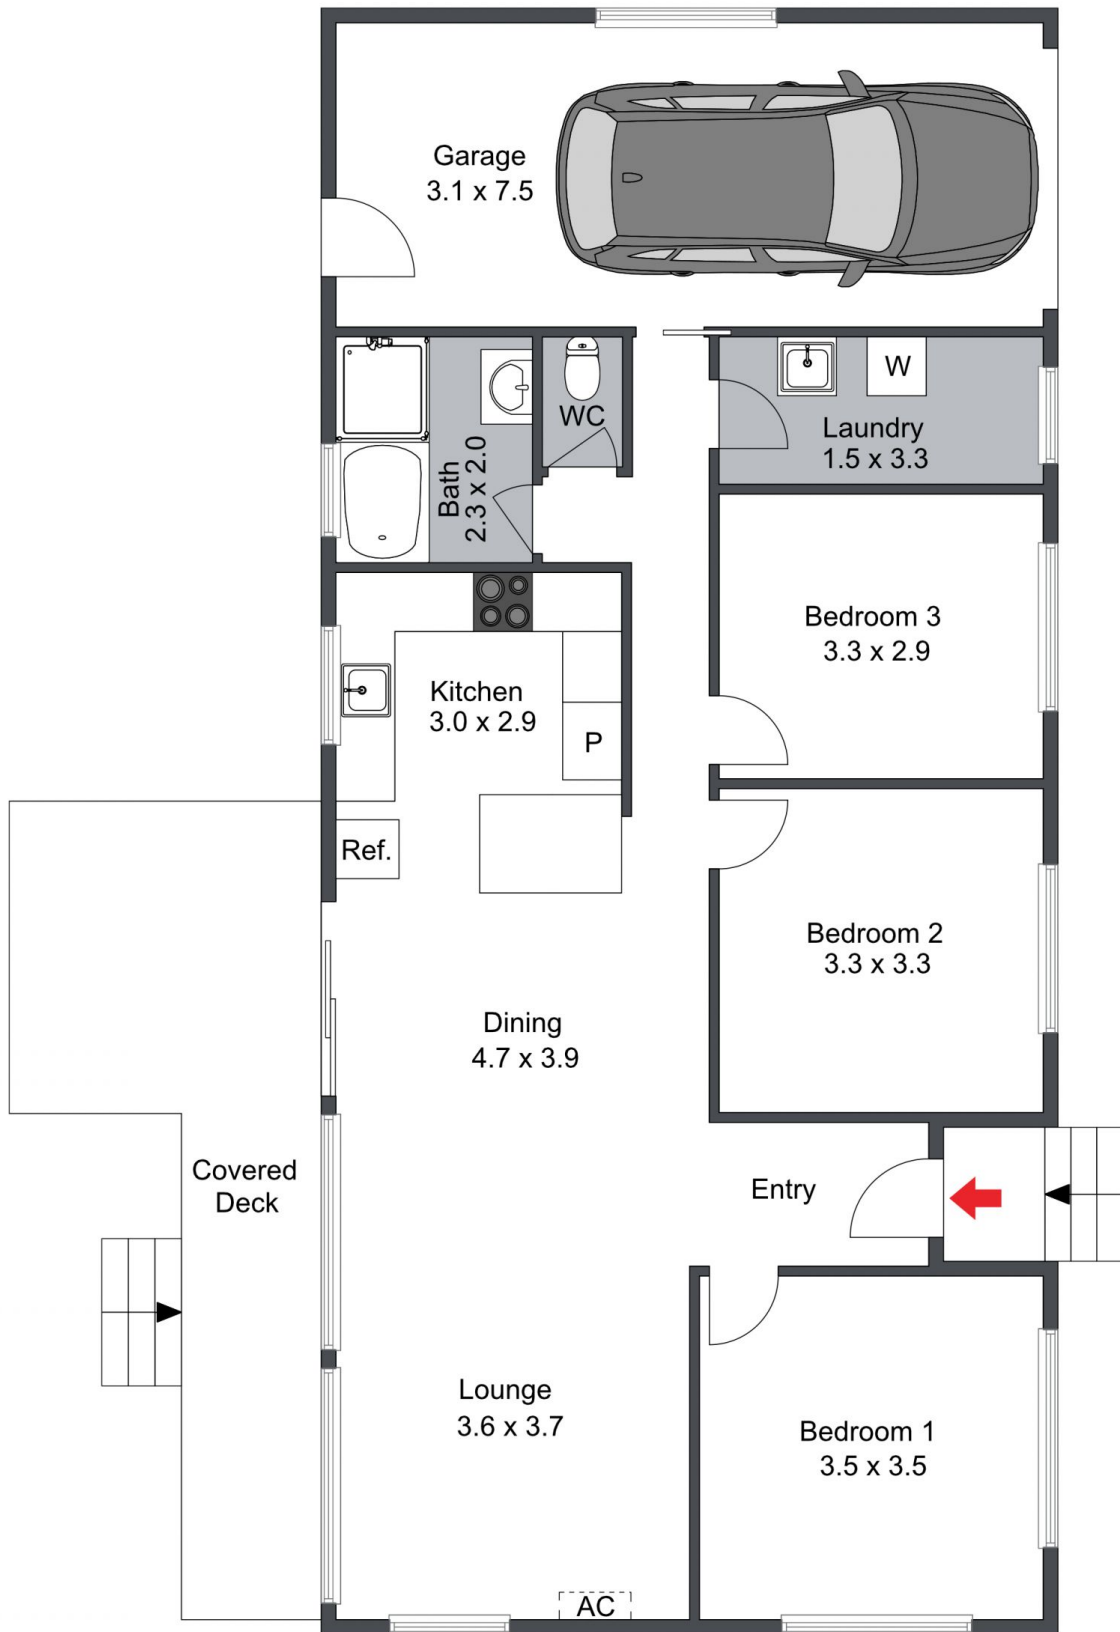

29 Dandaraga Road, Brightwaters

The floor plan is not to scale; measurements are indicative and in metres. Exterior elements are not in position. Plans should not be relied on. Interested parties should make and rely on their own enquiries.